


**LEGEND**

- SITE WIDE WASTEWATER
- SITE WIDE WATER SUPPLY
- CLIFF EDGE
- BUILDING LIMITATION LINE - 34m FROM CLIFF EDGE
- SITE BOUNDARY
- EXISTING TANK FARM
- EXISTING BUILDING
- EXISTING HARDCOURTS
- PROPOSED BUILDING TE HURUHI PRIMARY
- VEHICLE ENTRY
- PROPOSED SPORTS FIELD TE HURUHI PRIMARY
- CHANGE IN CONTOUR, RETAINING REQUIRED
  
- PROPOSED POOL FOOTPRINT. 25m x 12m MAIN POOL, 8m x 12m LEARNER'S POOL, CHANGING ROOMS, PLANT RECEPTION, OFFICE, ETC.
- PROPOSED FULL SIZE HOCKEY TURF 90x50m (ASTRO TURF)
- PROPOSED JUNIOR RUDGY 70x45m (GRASSED)
- RELOCATED EXISTING BUILDING
- VEHICLE ENTRY TO POOL

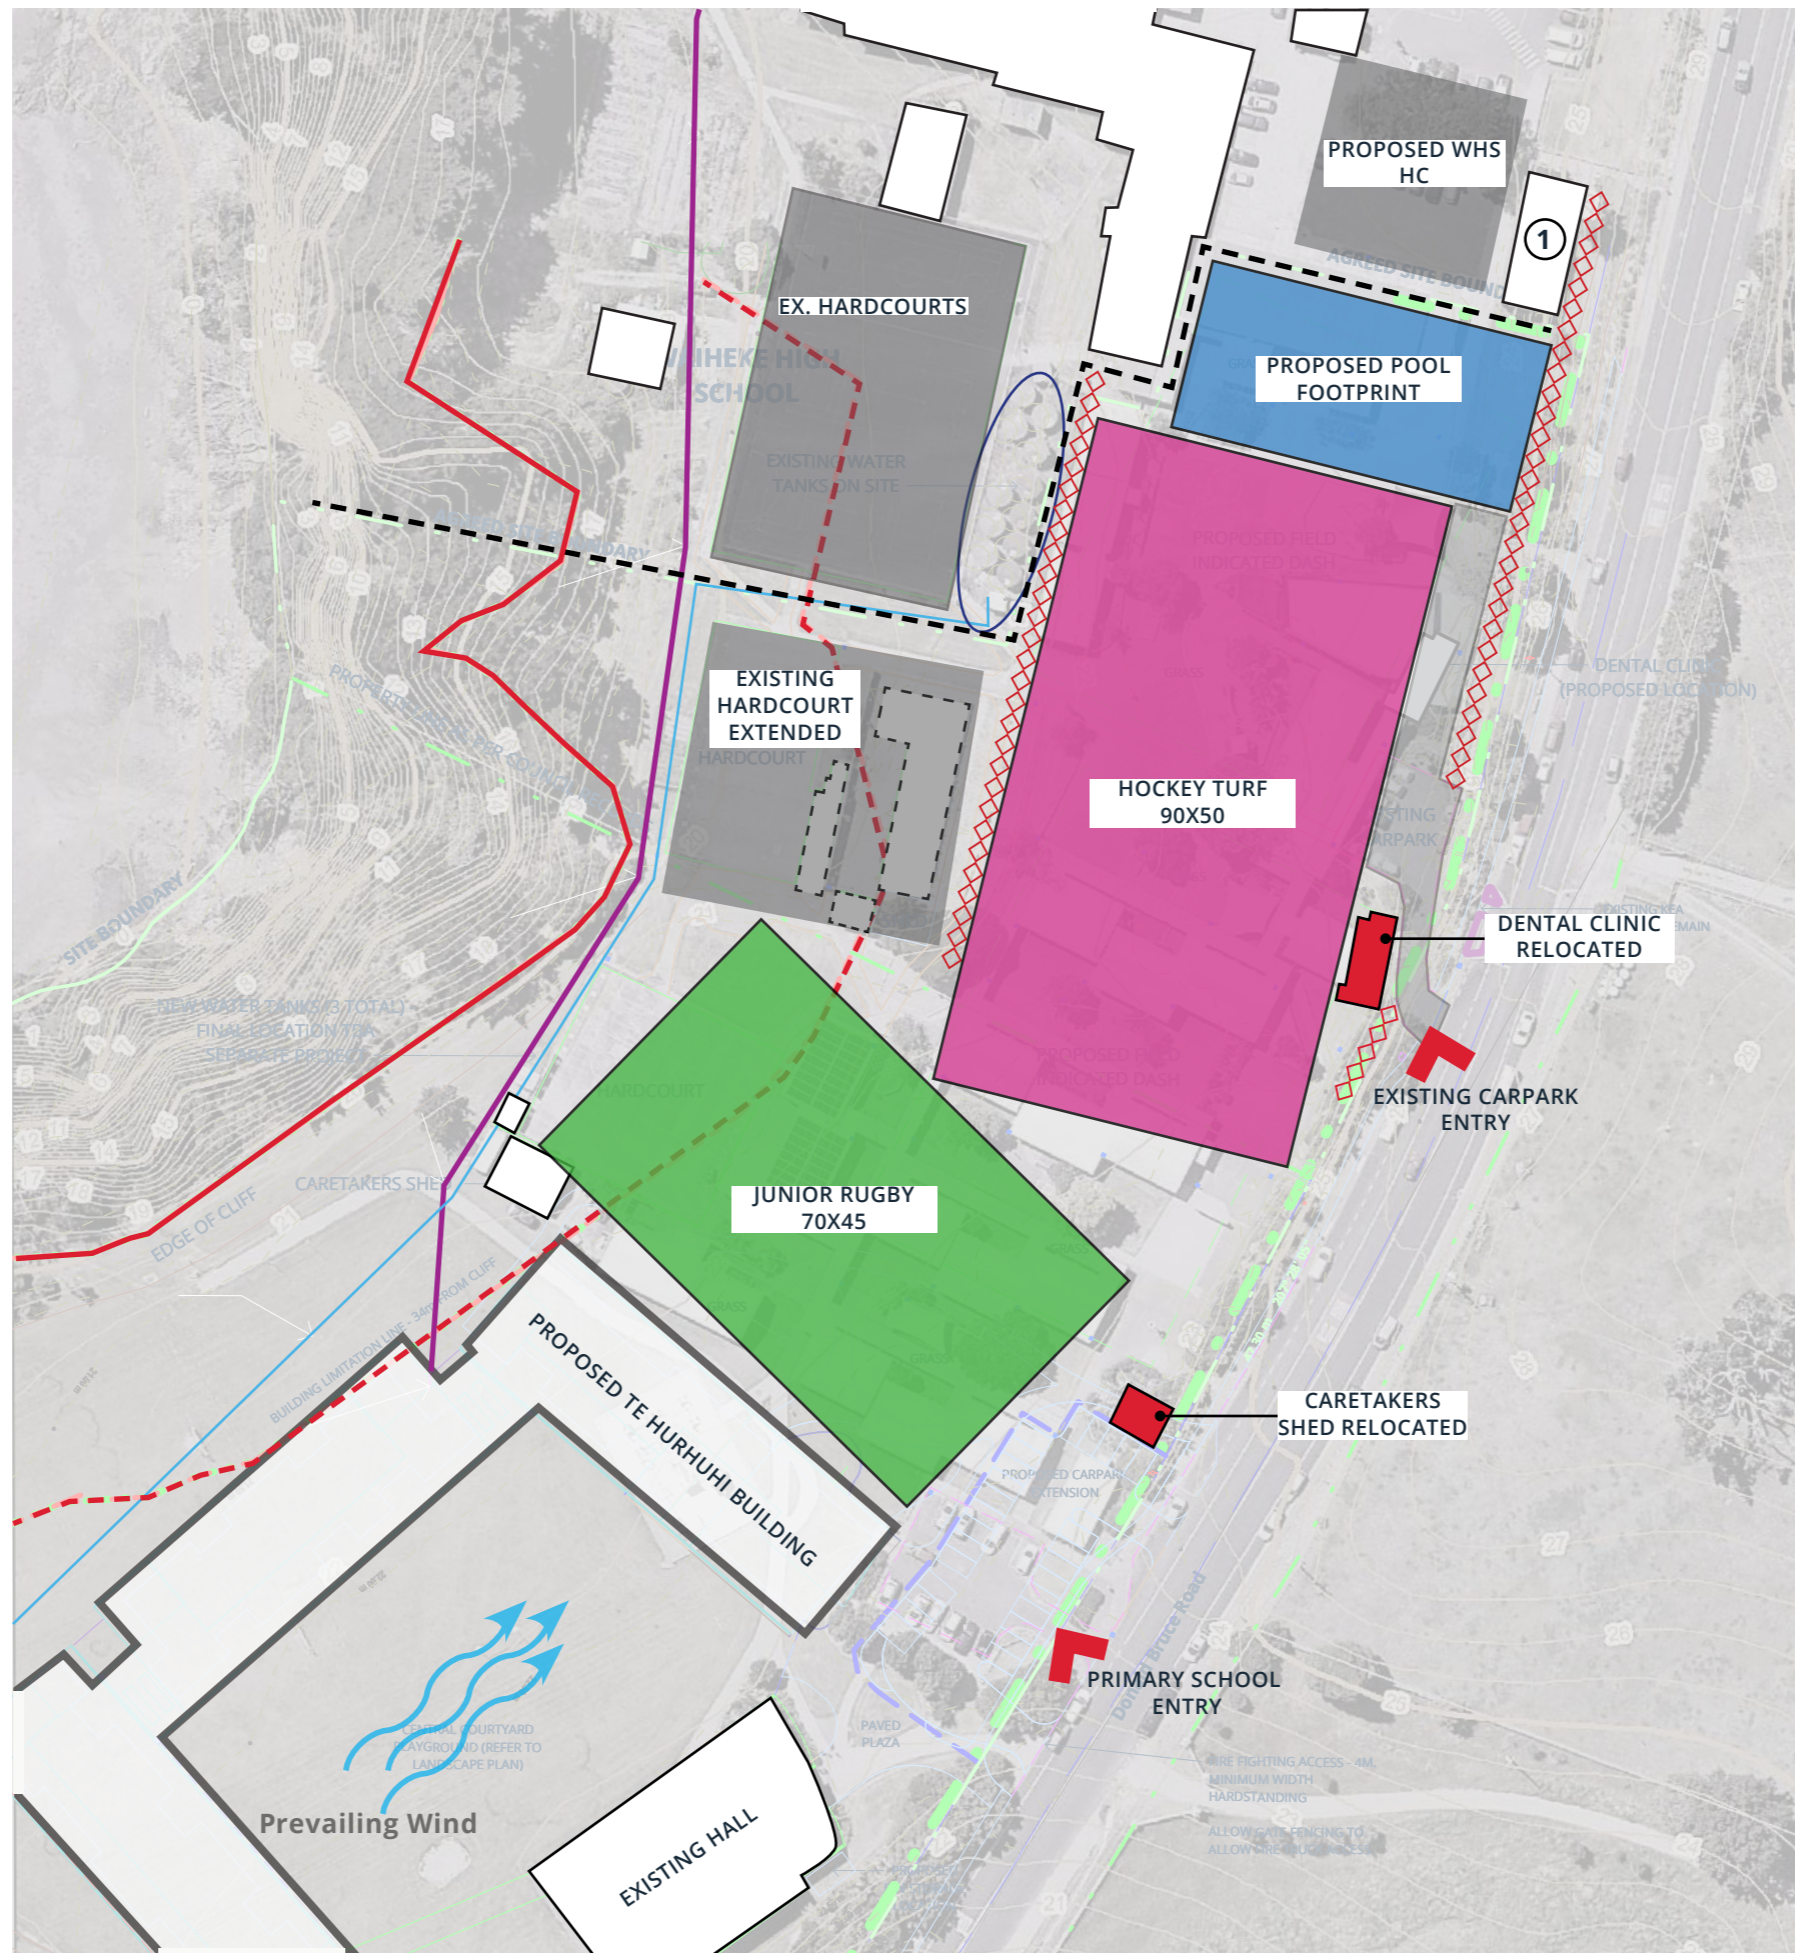

**OPTION 2 - ALTERNATIVE**

- PROPOSED POOL WITHIN THPS SITE BOUNDARY
- JUNIOR RUGBY 45x70m (GRASS)
- FULL HOCKEY TURF 90x50m (TIGERTURF)
- EXISTING SCHOOL POOL REMOVED AND HARCOURT EXTENDED
- DENTAL CLINIC RELOCATED
- CARETAKER SHED RELOCATED
- EXISTING CARPARK REQUIRE MODIFICATION -RAISED T BE LEVEL WITH STREET, WITH RAMP/STEP ACCESS TO POOL BELOW

**PROS**

- TWO FIELDS COULD FIT WITHIN SITE
- WHS RETAIN PROPOSED HARCOURT
- FIELD IS AWAY FROM CLIFF EDGE
- FIELD IS AWAY FROM NEW SITE INFRASTRUCTURE AT CLIFF EDGE (PINK - SS, BLUE - WATER SUPPLY)
- SCHOOL HAS BETTER ACCESS TO GRASSED FIELD BEING CLOSER TO THPS SENSE OF OPEN FIELD, RATHER THAN HAVING FENCE AROUND HOCKEY TURF

**CONS**

- FIELD IS OVER BUILDING LIMITATION LINE
- COST OF RETAINING WALL AT EXISTING TANK FARM AND EXISTING POOL FOOTPRINT
- COST OF DEMOLISHING EXISTING POOL AND EXTENDING HARCOURT
- COST OF MODIFYING EXISTING CARPARK
- COST OF RELOCATING CARETAKERS SHED
- COST OF RELOCATING DENTAL CLINIC
- COST OF NEW BORE WATER SUPPLY, UNLESS USING EXISTING SUPPLY FROM SCHOOL'S TANK FARM. USE MUST BE RESTRICTED TO OUTSIDE SCHOOL OPERATING HOURS